


CONCEPTUAL DESIGN OF WATER IMPROVEMENT MEASURES FOR FETUVALU HIGH SCHOOL AND SDA PRIMARY SCHOOL, FUNAFUTI, TUVALU 2021

The plans and photographs shown below show the general layout of the works.

a) Fetuvalu High School Building

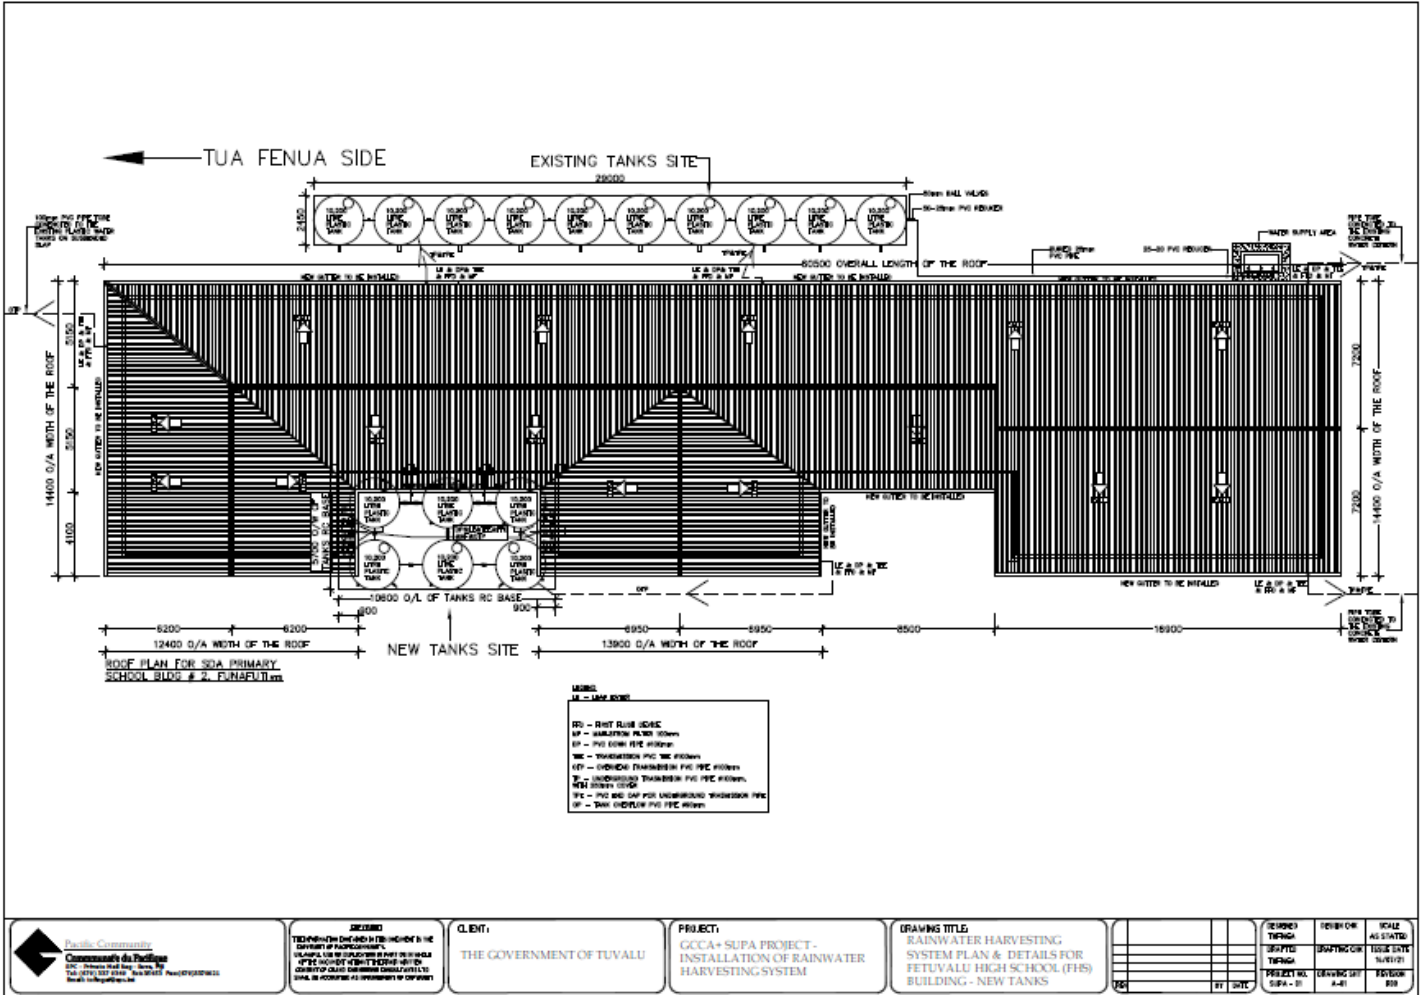

">CLIENT THE GOVERNMENT OF TUVALU</p>	<p style="font-size: 8px;">PROJECT GCLA - SUPA PROJECT - INSTALLATION OF RAINWATER HARVESTING SYSTEM</p>	<p style="font-size: 8px;">DRAWING TITLE RAINWATER HARVESTING SYSTEM PLAN & DETAILS FOR FETUVALU HIGH SCHOOL (FHS) BUILDING - NEW TANKS</p>	<table border="1" style="width: 100%; 

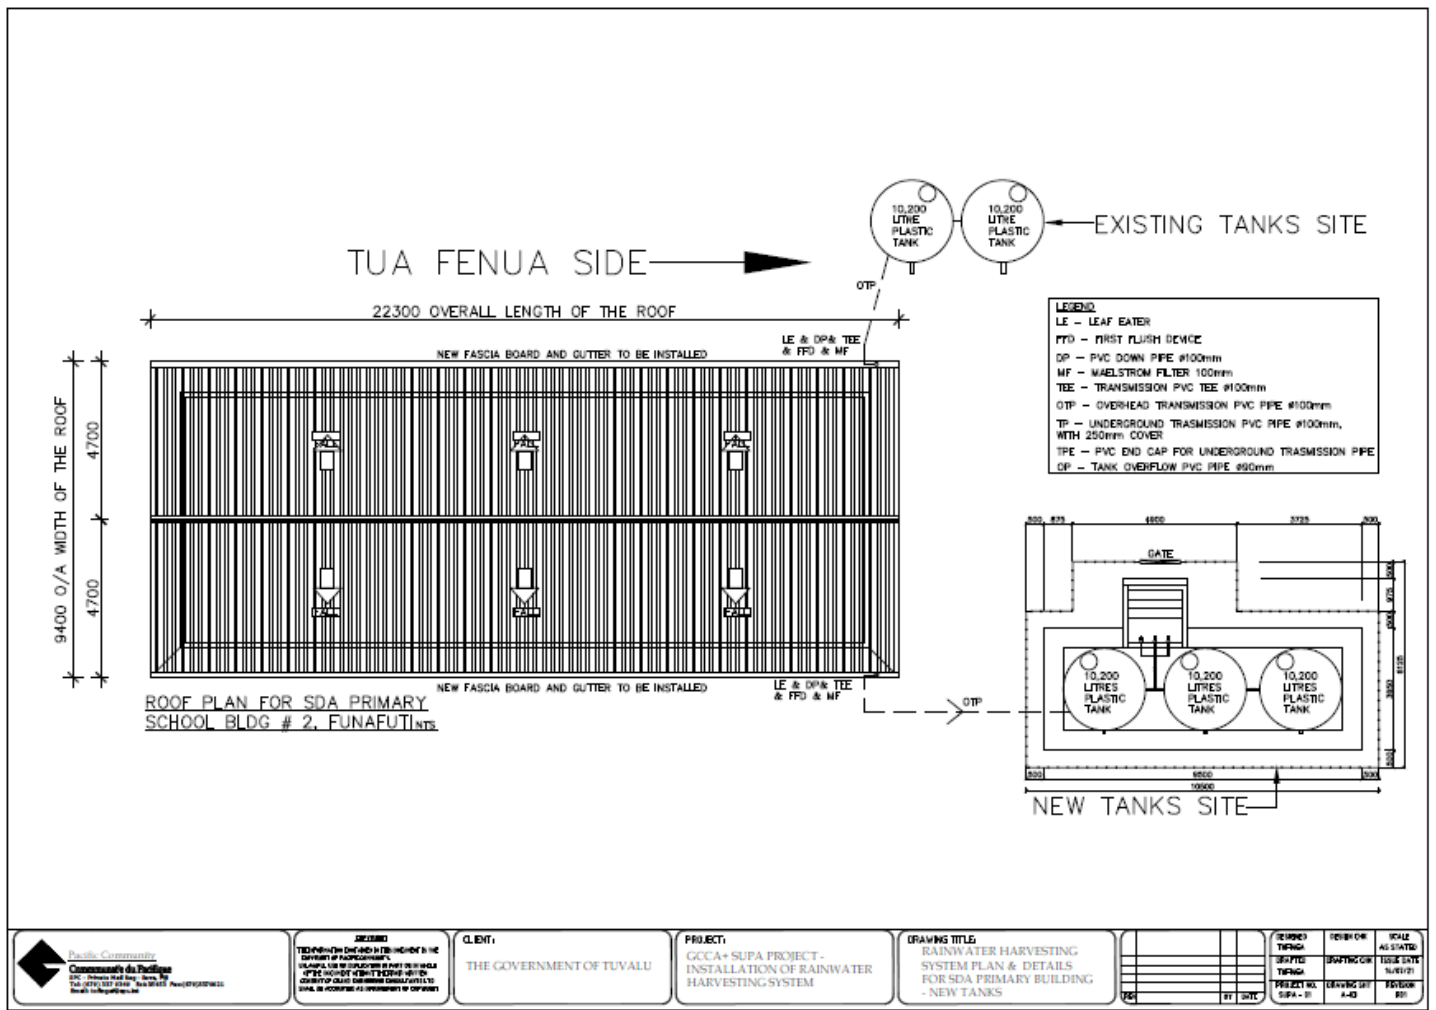


Photo # 1: Proposed base site location for new tanks Photo # 2: Proposed base site location for the existing tanks



Photo # 3: View of the proposed location of the water supply area

b) **SDA Primary School Building**







Photo # 4: Proposed new tank base location.



Photo # 5: Location of the existing tanks.